

RECORD INFORMATION


R – TMB 10/55  
R1 – RSMB 3/73  
R2 – TMB 10/78  
R3 – RSMB 3/43

BASIS OF BEARINGS

THE BASIS OF BEARINGS FOR THIS MAP IS S36°59'05"E, BEING A COURSE IN THE NORTHEAST LINE OF THE WLY PORTION OF LOT LINE ADJUSTMENT PARCEL 3, AS SHOWN ON RECORD OF SURVEY NO.36-131 PER RSMB 3/73.

LEGEND

- FOUND 5/8" REBAR AND CAP, "LS 4587" AS SET PER R
- FOUND 5/8" REBAR AND CAP, "LS 4587" AS SET PER R1, EXCEPT AS NOTED
- FOUND 5/8" REBAR AND CAP, "LS 4587" AS SET PER R3
- ▲ FOUND 5/8" REBAR AND CAP, "LS 4587" AS SET PER R2
- ◎ DISK "LS 4587" IN MONUMENT WELL TO BE SET ON OR BEFORE SEPT. 1, 2006 PER R2

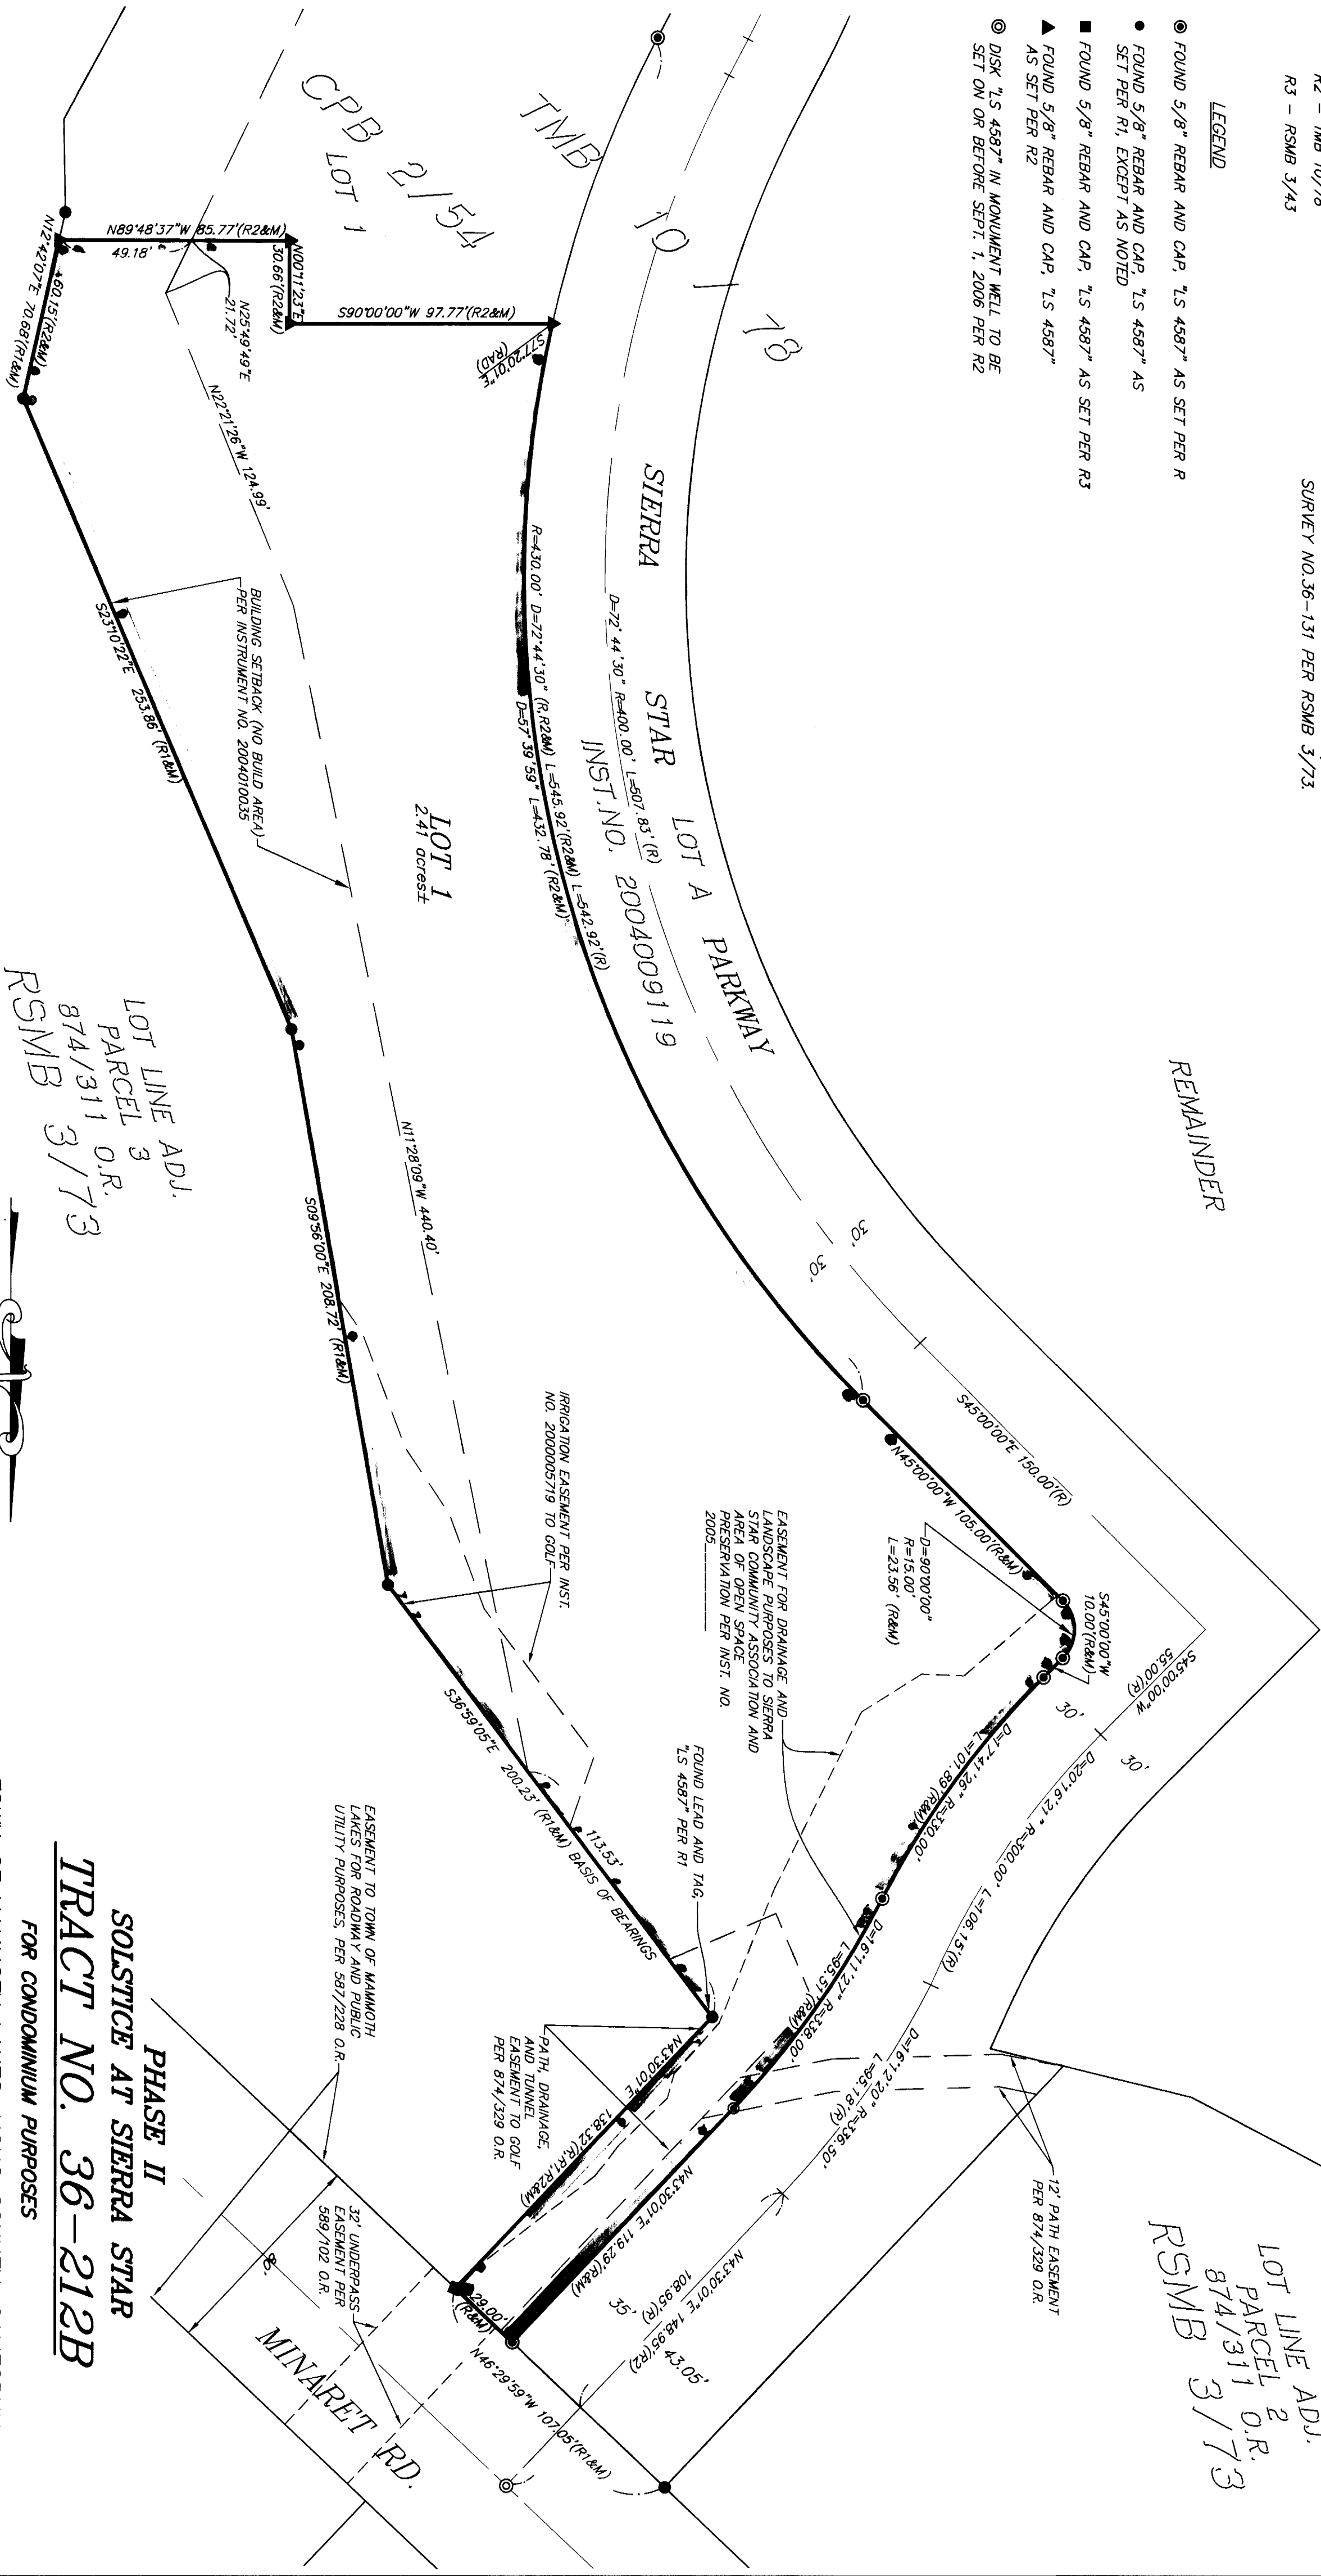

GRAPHIC SCALE

( IN FEET )  
1 inch = 40 ft.

PHASE II  
SOLSTICE AT SIERRA STAR  
TRACT NO. 36-212B

FOR CONDOMINIUM PURPOSES

TOWN OF MAMMOTH LAKES, MONO COUNTY, CALIFORNIA  
BEING A SUBDIVISION OF LOT 2 OF TRACT NO. 36-212A PER  
MAP RECORDED IN BOOK 10 OF TRACT MAPS AT PAGES 78  
THROUGH 78B IN THE OFFICE OF THE MONO COUNTY RECORDER.  
Gross Acre: 2.41± Acres